


FACING QUEZON CITY SKYLINE

E D S A

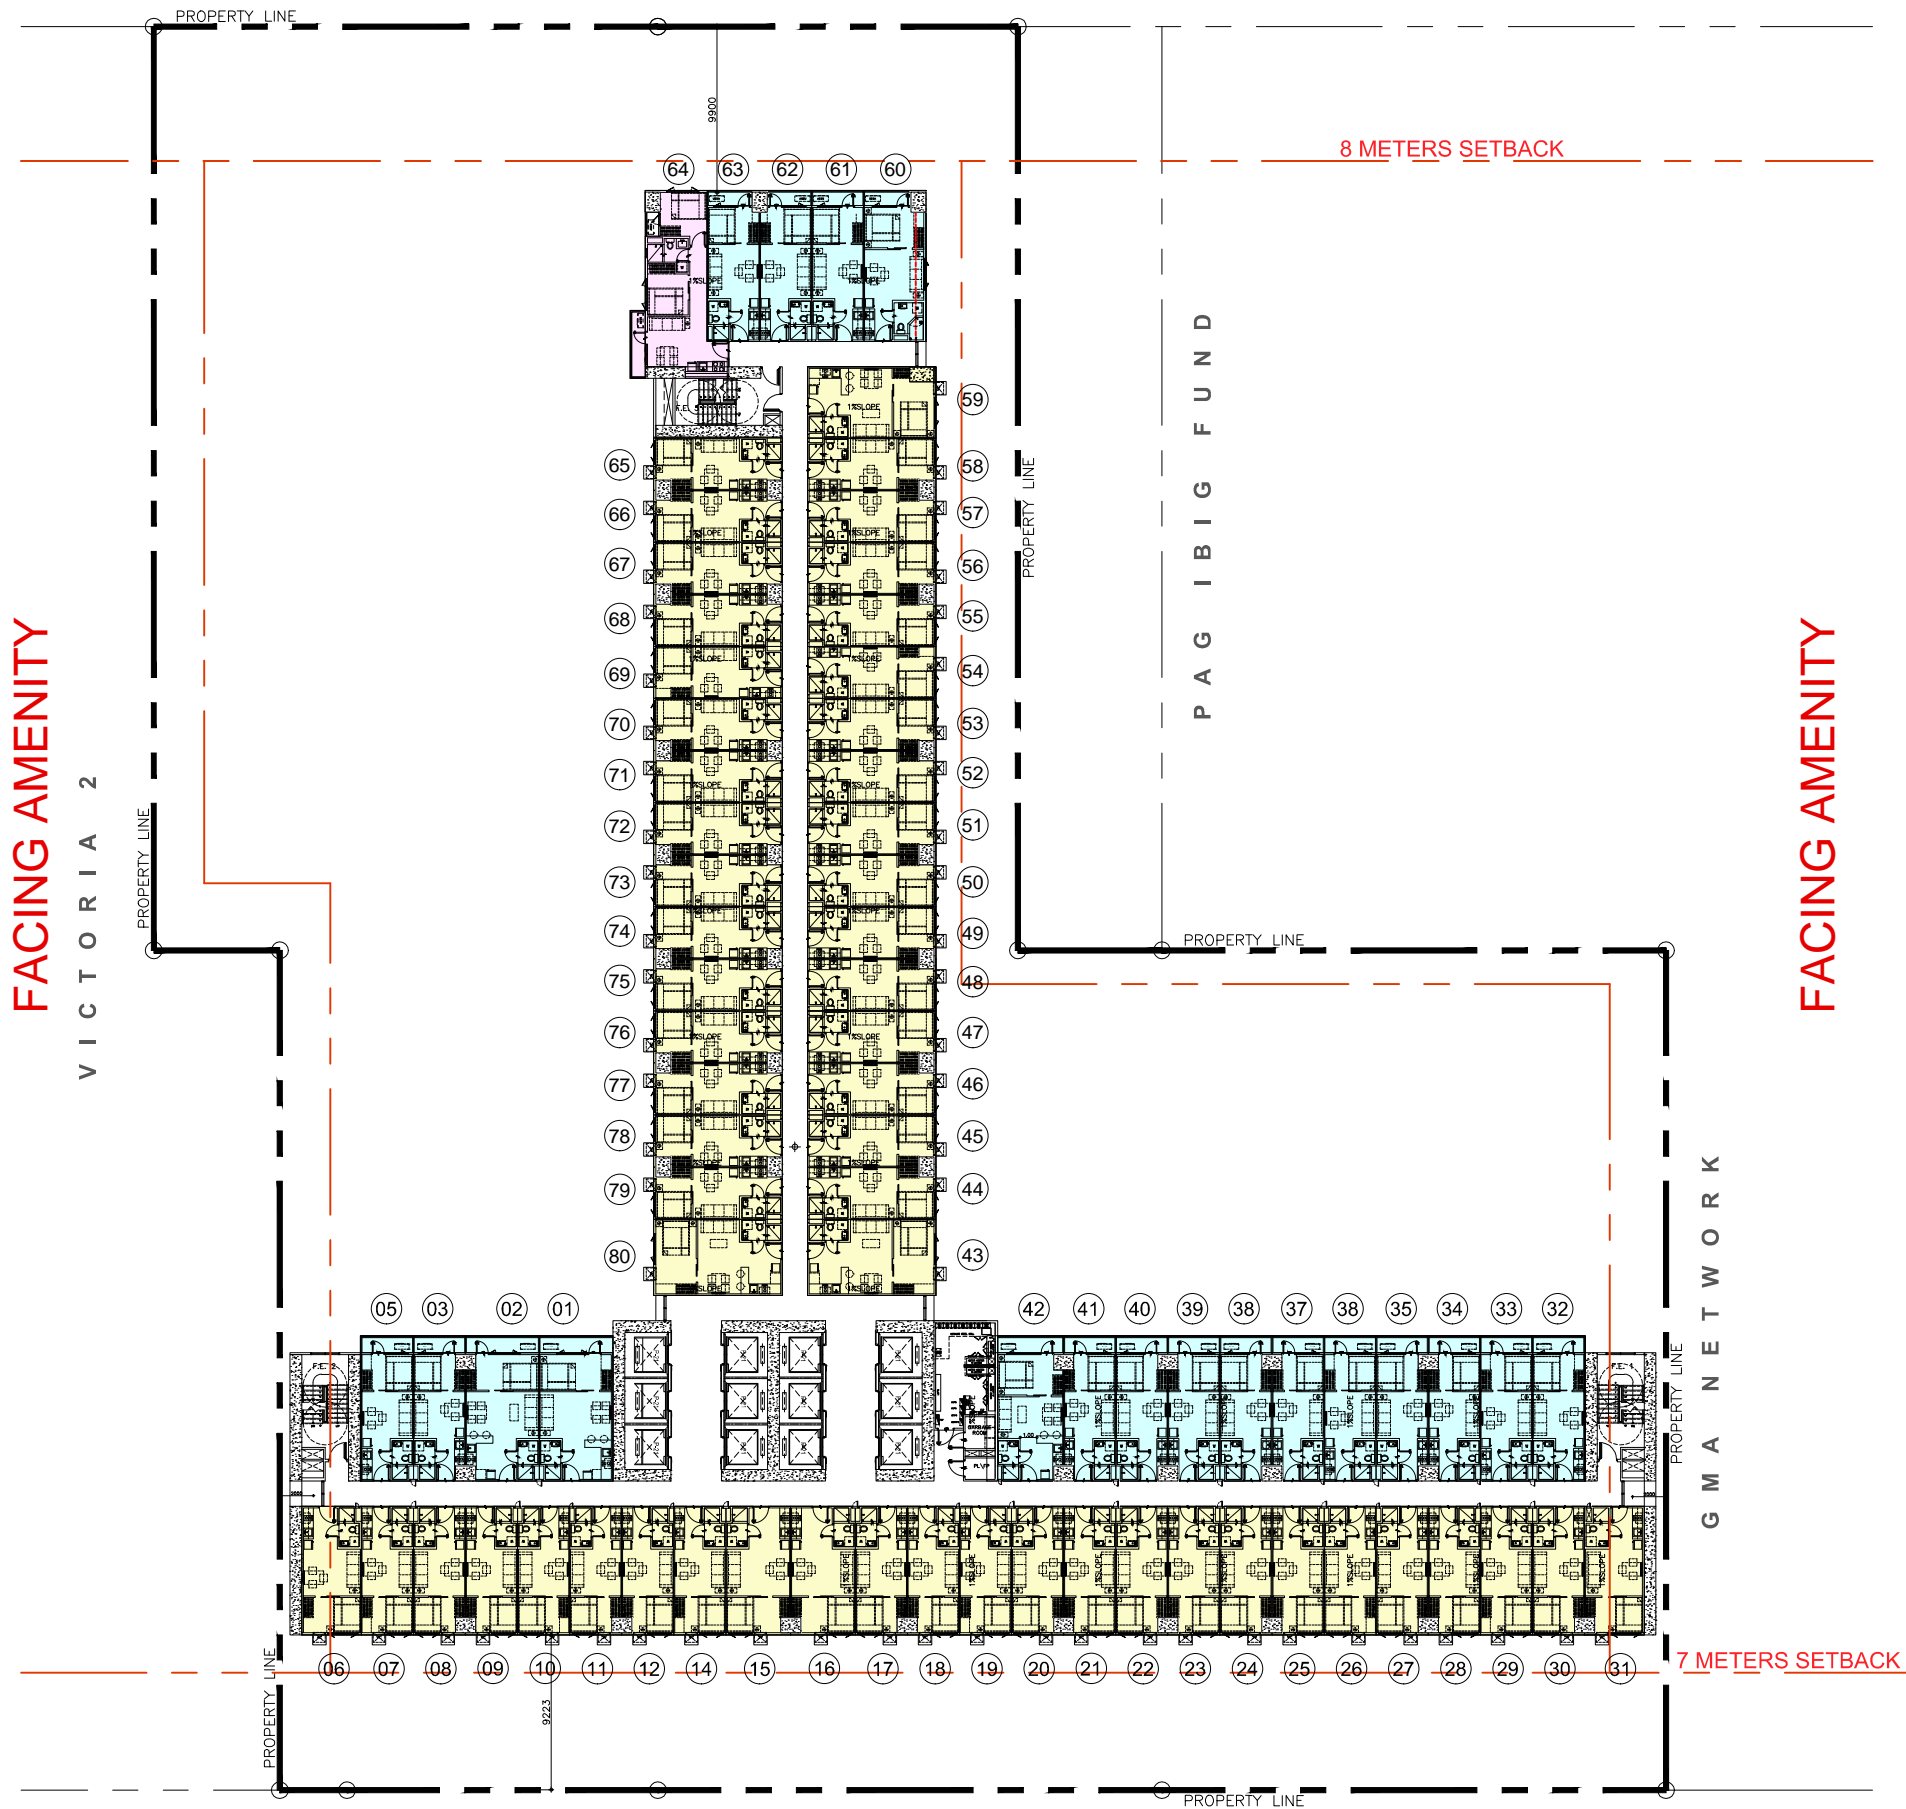

FACING QUEZON CITY SKYLINE

LEGENDS:

1-BEDROOM UNIT

- 1 BEDROOM UNIT
- 1 BEDROOM UNIT W/ BALCONY


2-BEDROOM UNIT

- 2 BEDROOM UNIT W/ BALCONY

7TH - 44TH (TYPICAL FLOOR PLAN)

SCALE NOT TO SCALE

KEY PLAN

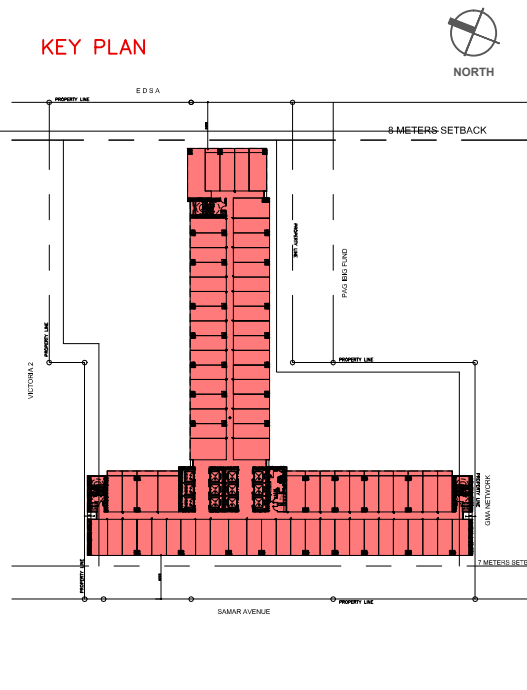

*DISCLAIMER: FURNITURE AND APPLIANCES ARE NOT INCLUDED